


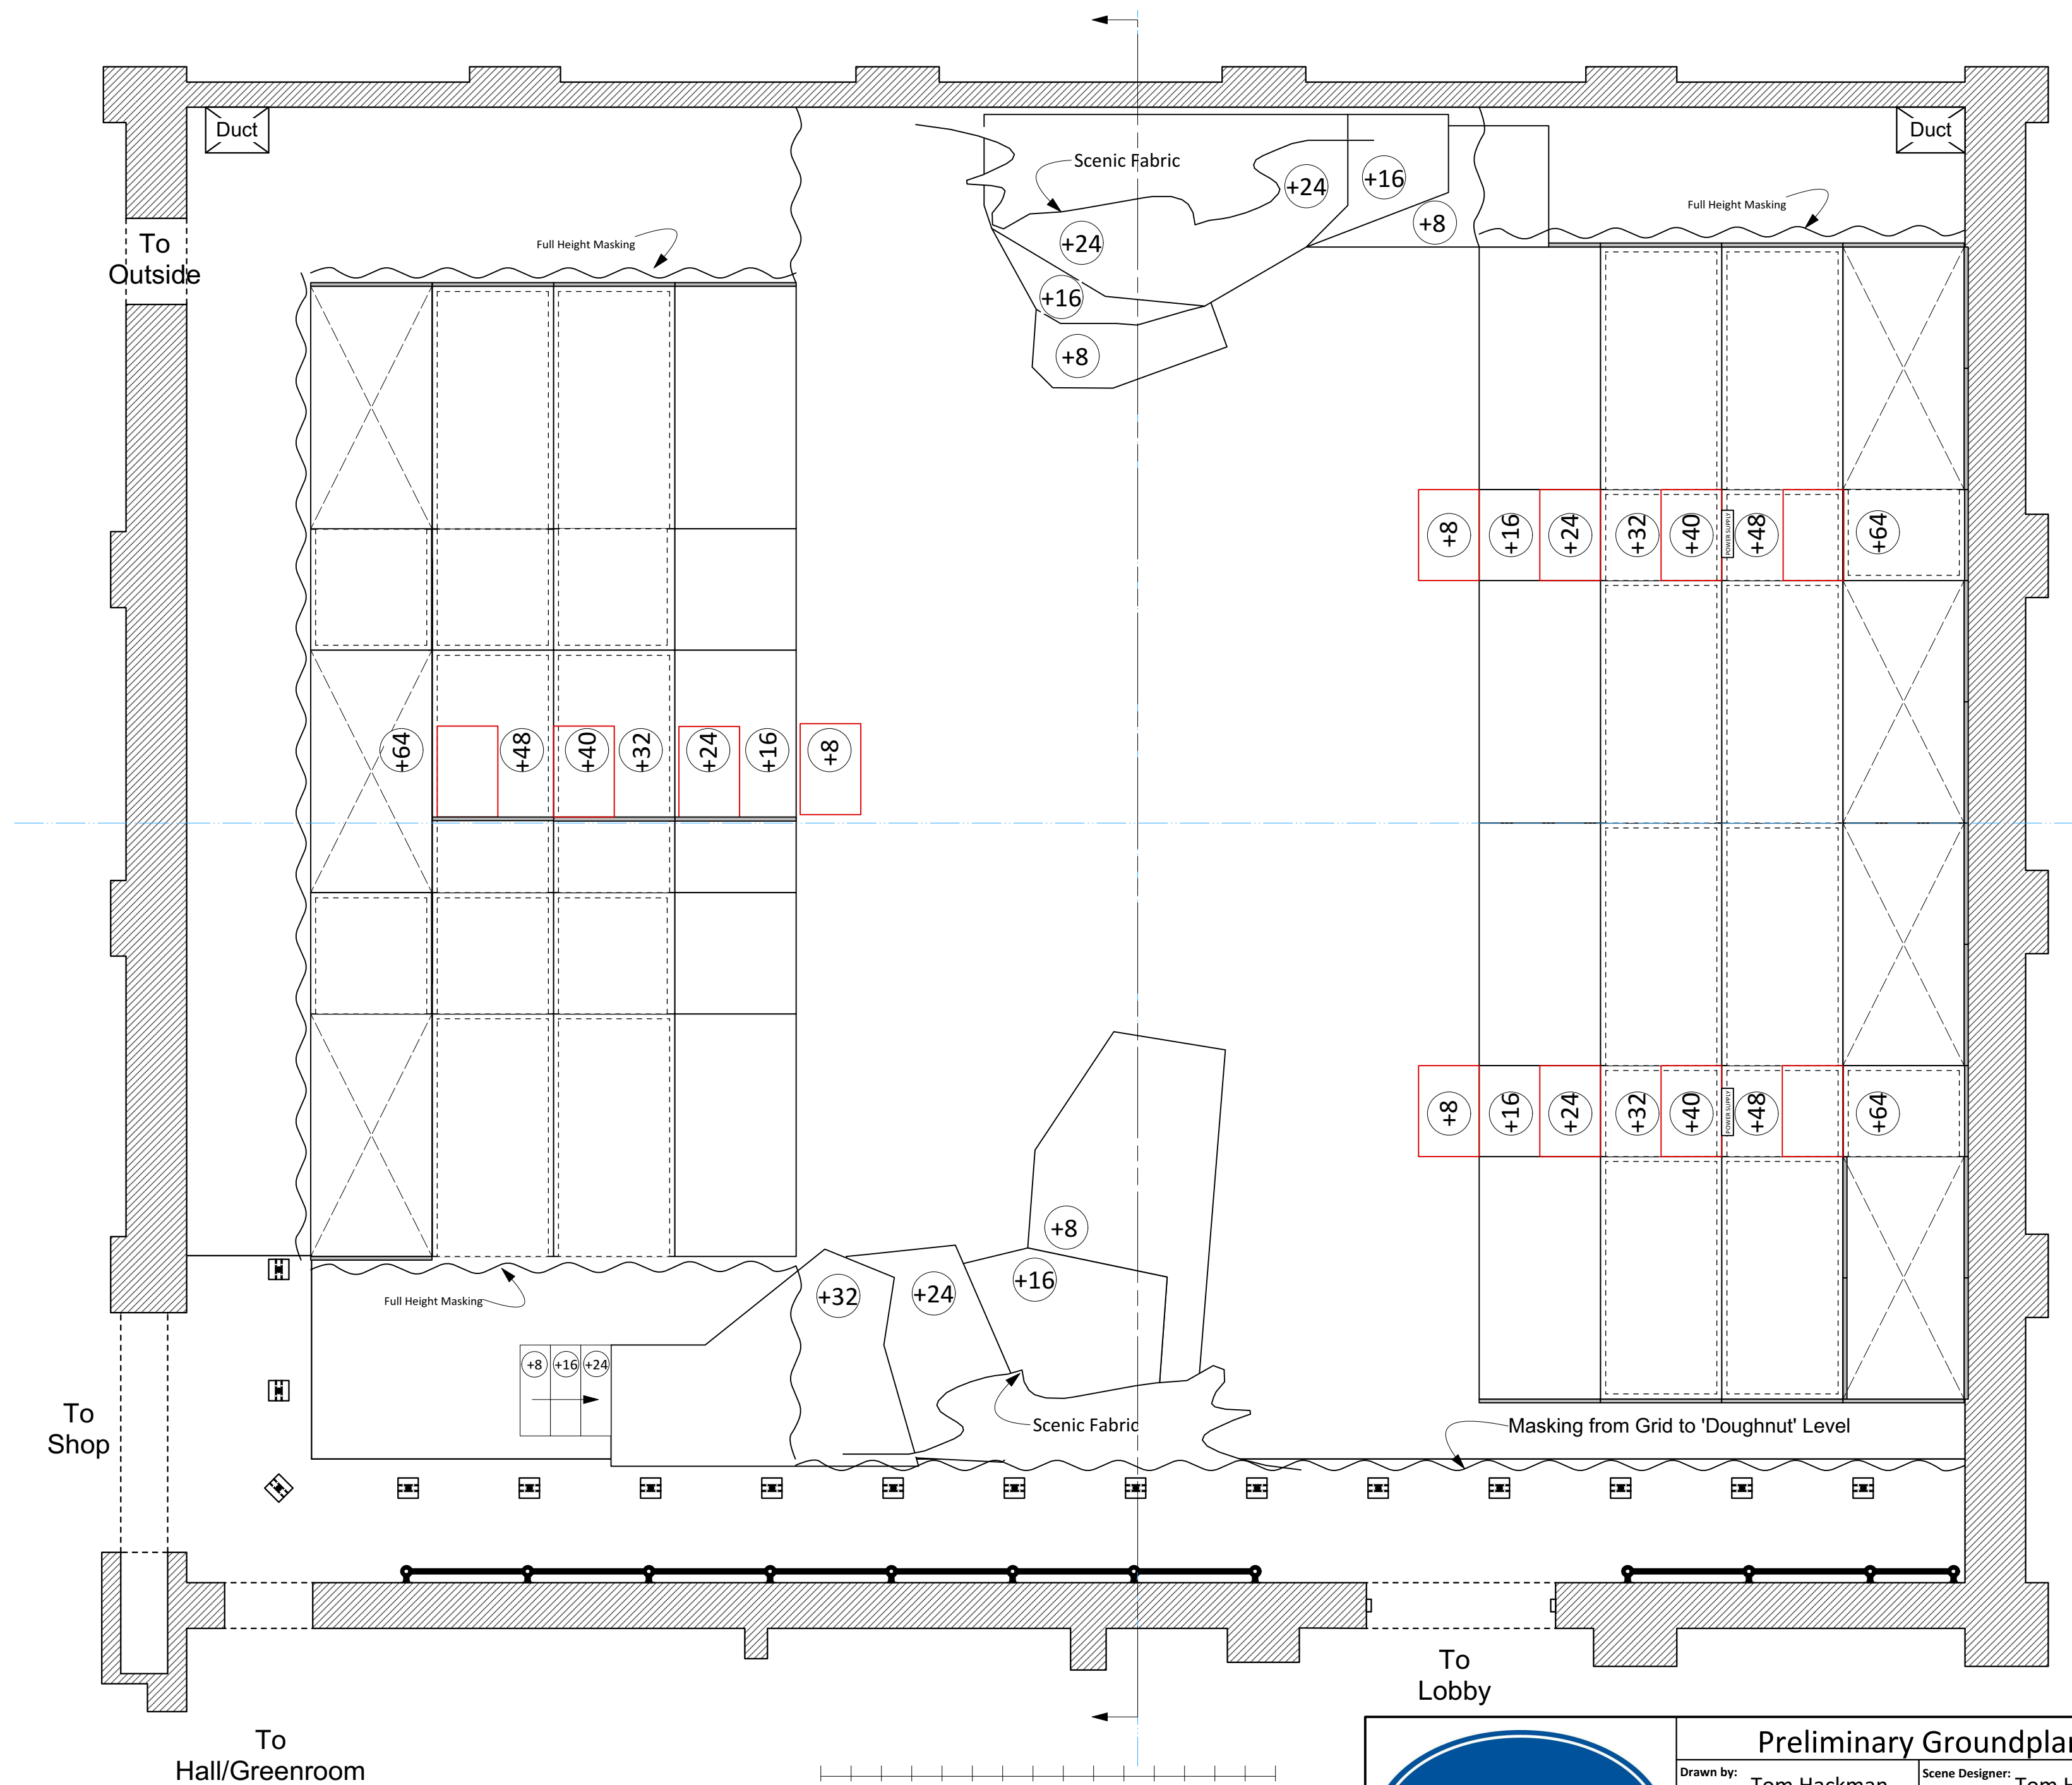

Preliminary Groundplan

Drawn by: Tom Hackman

Scene Designer: Tom Hackman

ROMEO & JULIET

Scale: 1/4"=1'-0"

Date: 14 DEC 2017

Plate:

G1